


OVERALL SITE PLAN
Scale: 1 : 10000m



ENLARGE SITE PLAN
Scale: 1 : 1750m

© THIS DRAWING IS THE PROPERTY OF ENTEGRA SIGNATURE STRUCTURES. THIS DRAWING & ANY ASSOCIATED DRAWINGS AND/OR COMPUTATIONS MUST NOT BE MANUFACTURED FROM, COPIED OR TRANSMITTED TO A THIRD PARTY WITHOUT WRITTEN PERMISSION FROM ENTEGRA SIGNATURE STRUCTURES.


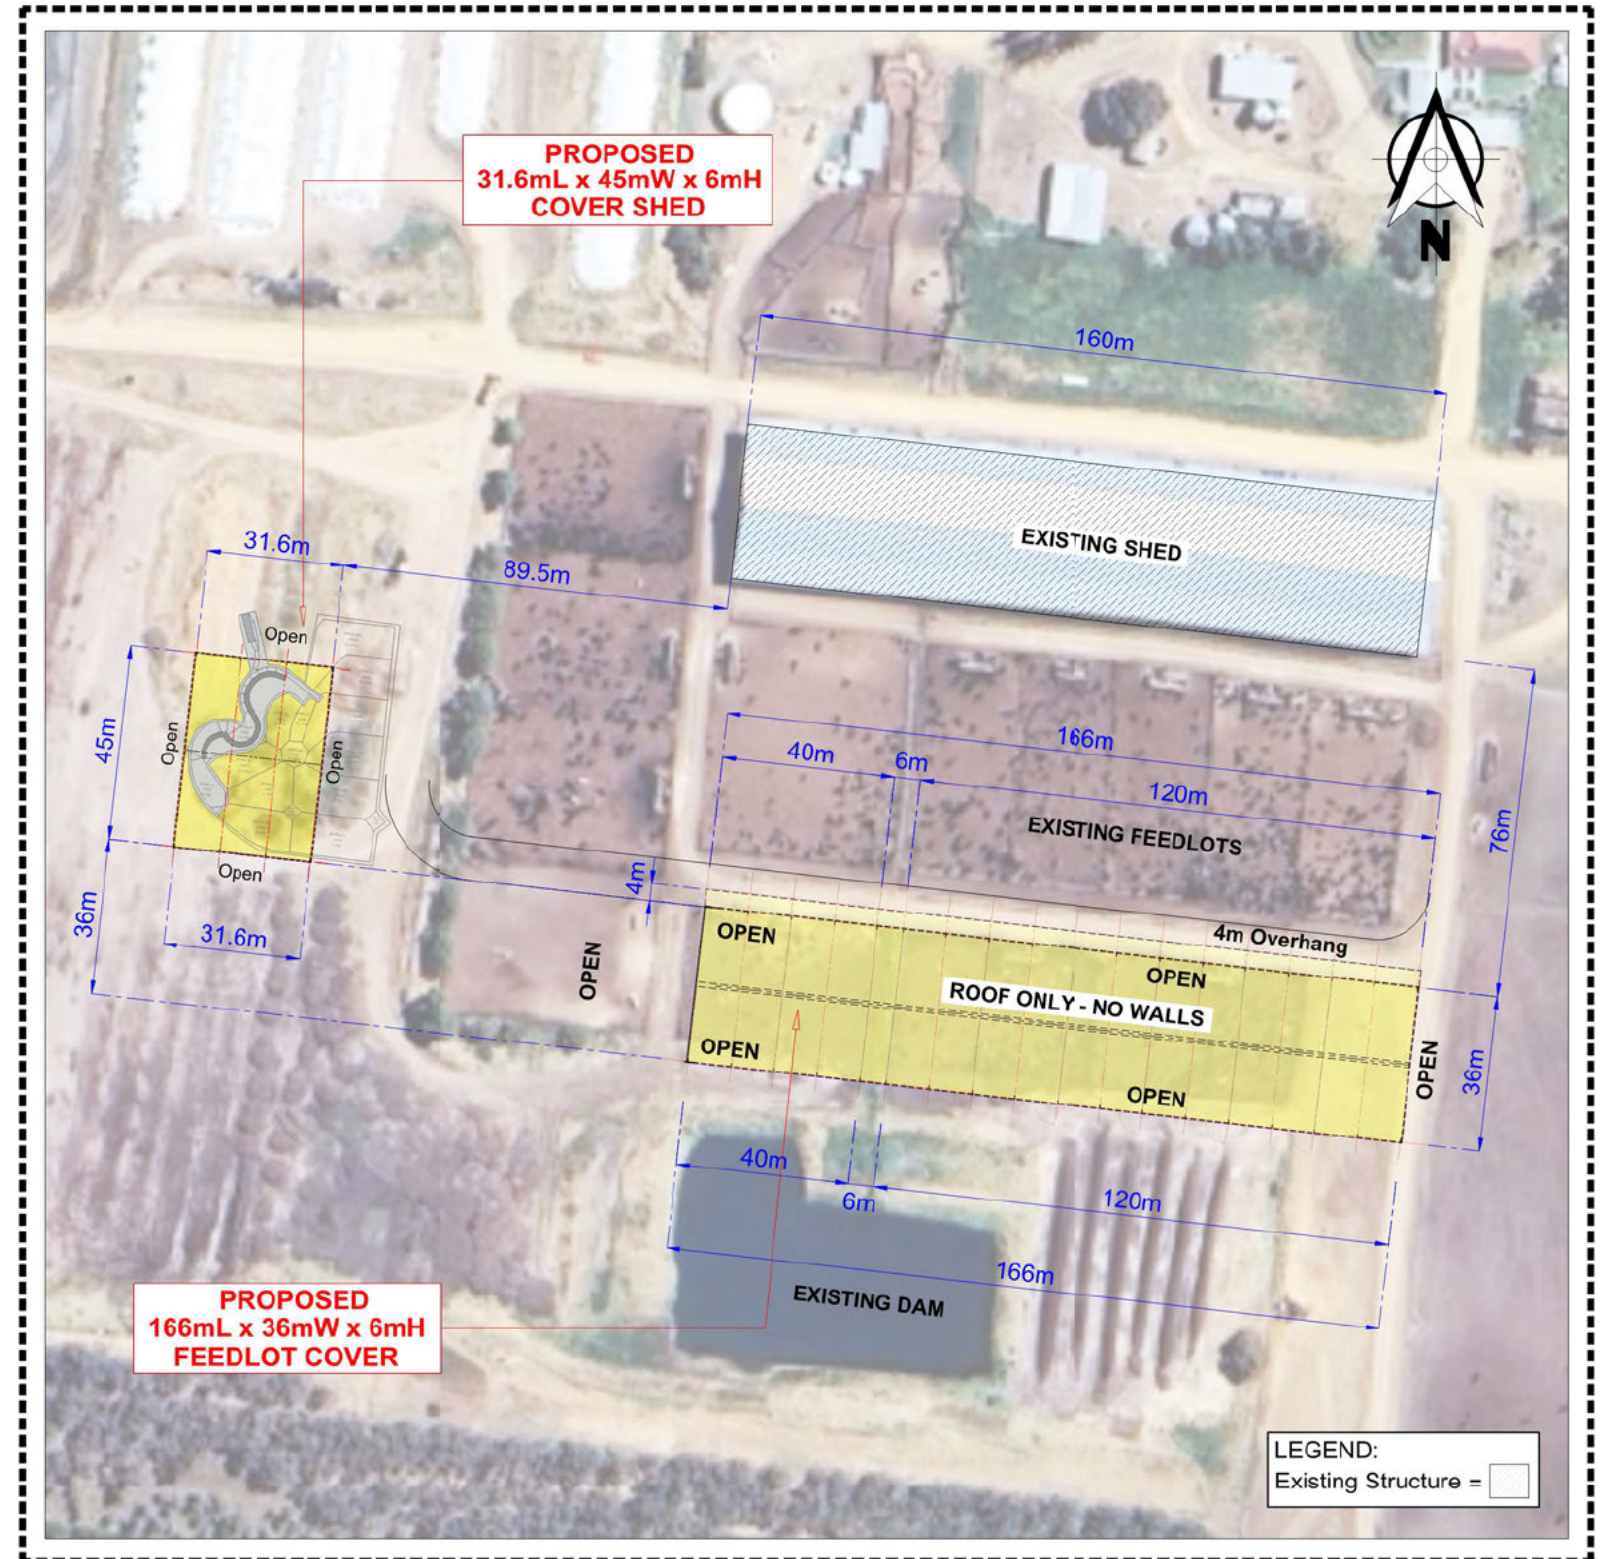


DRAWING NAME: Feedlot Cover Ridgeback		
REV NO:		DATE:
A	SITE MAP	27/03/2024
B	SITE MAP	15/04/2024
C	SITE MAP	27/05/2024

PROPERTY DETAILS	
Crown Description:	Lot 2 PS532754
Address:	7165 WESTERN HIGHWAY NHILL 3418
Standard Parcel Identifier (SPI):	2\PS532754
Local Government Area (Council):	HINDMARSH
Council Property Number:	131280 (Part)

DRAWING NAME:	SITE PLAN	
DRAWING NO:	SIZE:	A3
PAGE: 1 OF 1	SCALE: AS SHOWN	

PROPOSED 166 x 36 x 5.7m - 6m RIDGEBACK FOR DARRYN RETHUS - Western Highway, Nhill VIC, Australia

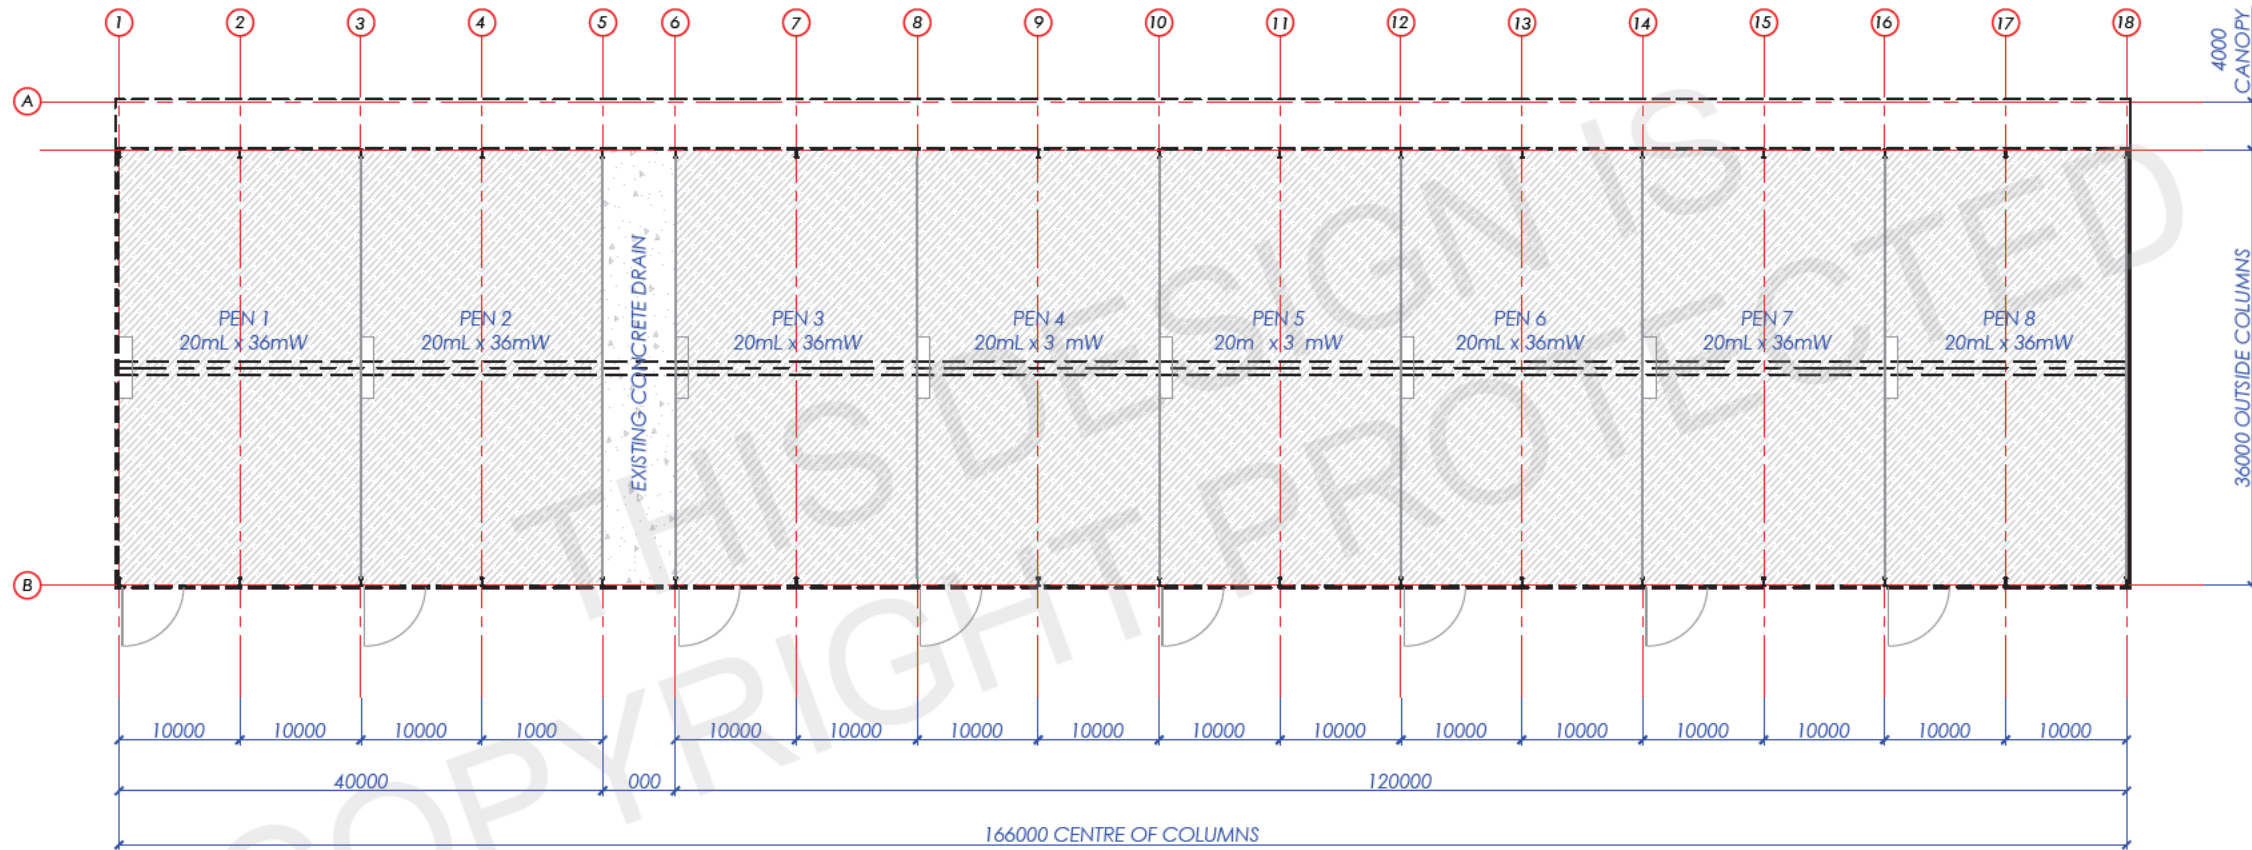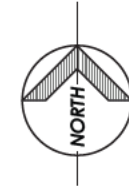

© THIS DRAWING IS THE PROPERTY OF ENTEGRA SIGNATURE STRUCTURES. THIS DRAWING & ANY ASSOCIATED DRAWINGS AND/OR COMPUTATIONS MUST NOT BE MANUFACTURED FROM, COPIED OR TRANSMITTED TO A THIRD PARTY WITHOUT WRITTEN PERMISSION FROM ENTEGRA


NOTES:

UNLESS OTHERWISE STATED ALL DIMENSIONS IN MILLIMETERS

REV NO:	DESCRIPTION	DATE:	DRAWN: KT	DRAWING NAME: LAYOUT PLAN			
A	PLANNING DRAWINGS	27/05/2024	CHECKED.	DRAWING NO:	SHEET: A01	REV: A	SIZE: A3
B			APPROVED.				
C			ISSUED.	PAGE: 1 OF 2	SCALE: 1:625	DATE: 27/05/2024	
D							



PROPOSED 166 x 36 x 5.7m - 6m RIDGEBACK FOR DARRYN RETHUS - Western Highway, Nhill VIC, Australia

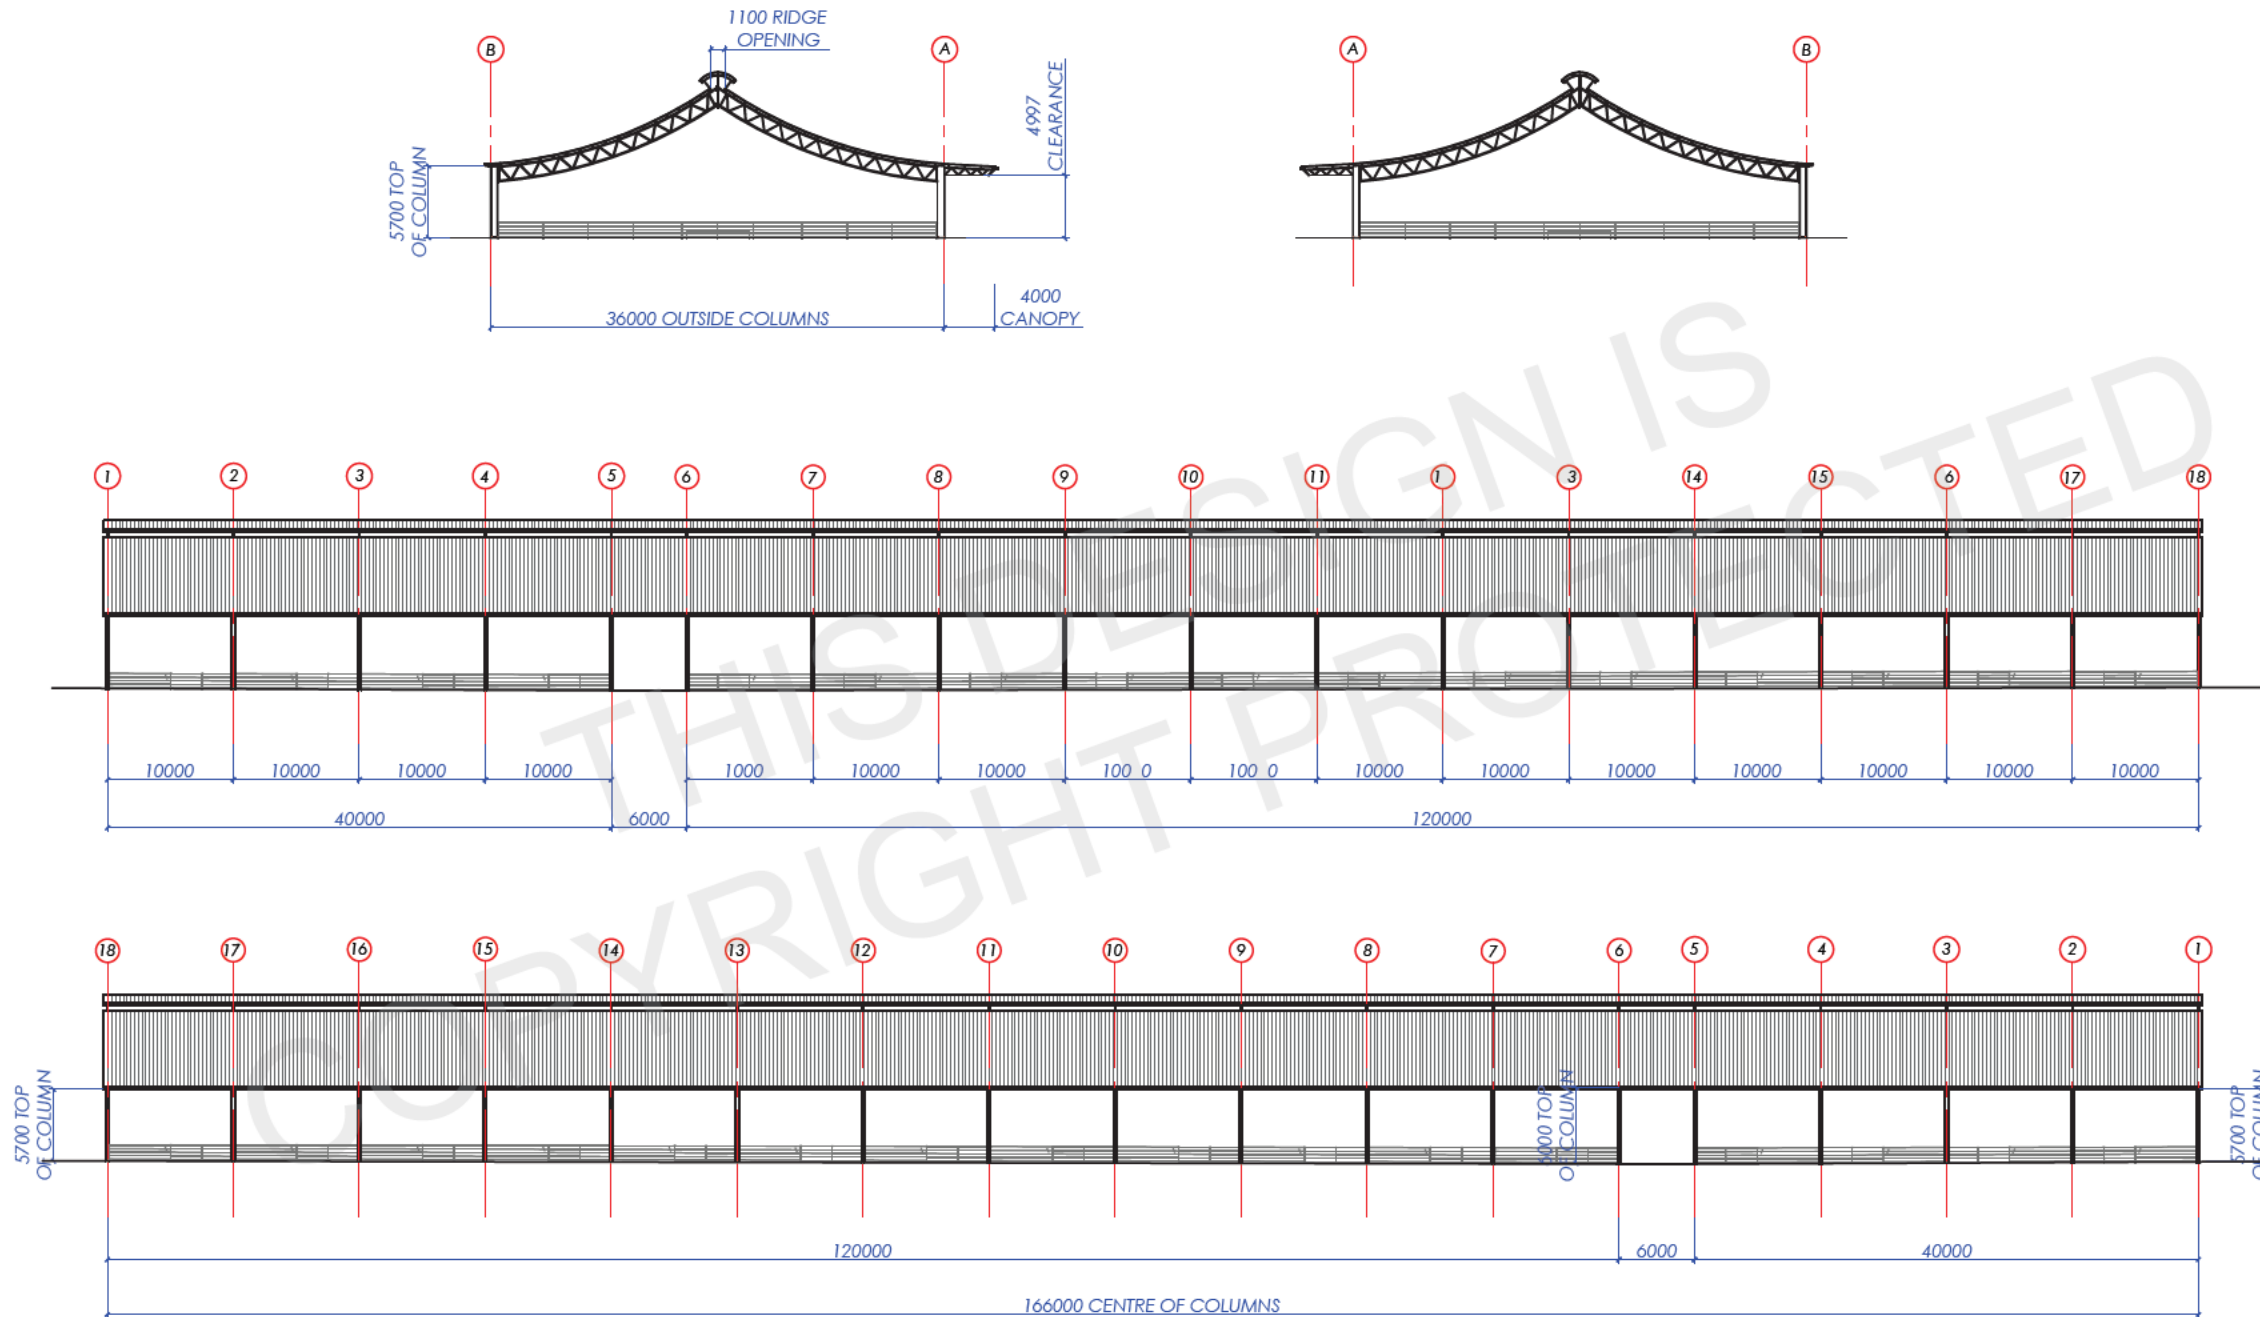

© THIS DRAWING IS THE PROPERTY OF ENTEGRA SIGNATURE STRUCTURES. THIS DRAWING & ANY ASSOCIATED DRAWINGS AND/OR COMPUTATIONS MUST NOT BE MANUFACTURED FROM, COPIED OR TRANSMITTED TO A THIRD PARTY WITHOUT WRITTEN PERMISSION FROM ENTEGRA



NOTES:

UNLESS OTHERWISE STATED ALL DIMENSIONS IN MILLIMETERS

REV NO:	DESCRIPTION	DATE:	DRAWN: KT	DRAWING NAME: ELEVATIONS			
A	PLANNING DRAWINGS	27/05/2024	CHECKED.	DRAWING NO:	SHEET: A02	REV: A	SIZE: A3
B			APPROVED.				
C			ISSUED.	PAGE: 2 OF 2	SCALE: 1:600	DATE: 27/05/2024	
D							



PROPOSED 31.6 x 45 x 6m FEEDLOT FOR DARRYN RETHUS - 7165 Western Hwy, Nhill VIC 3418, Australia

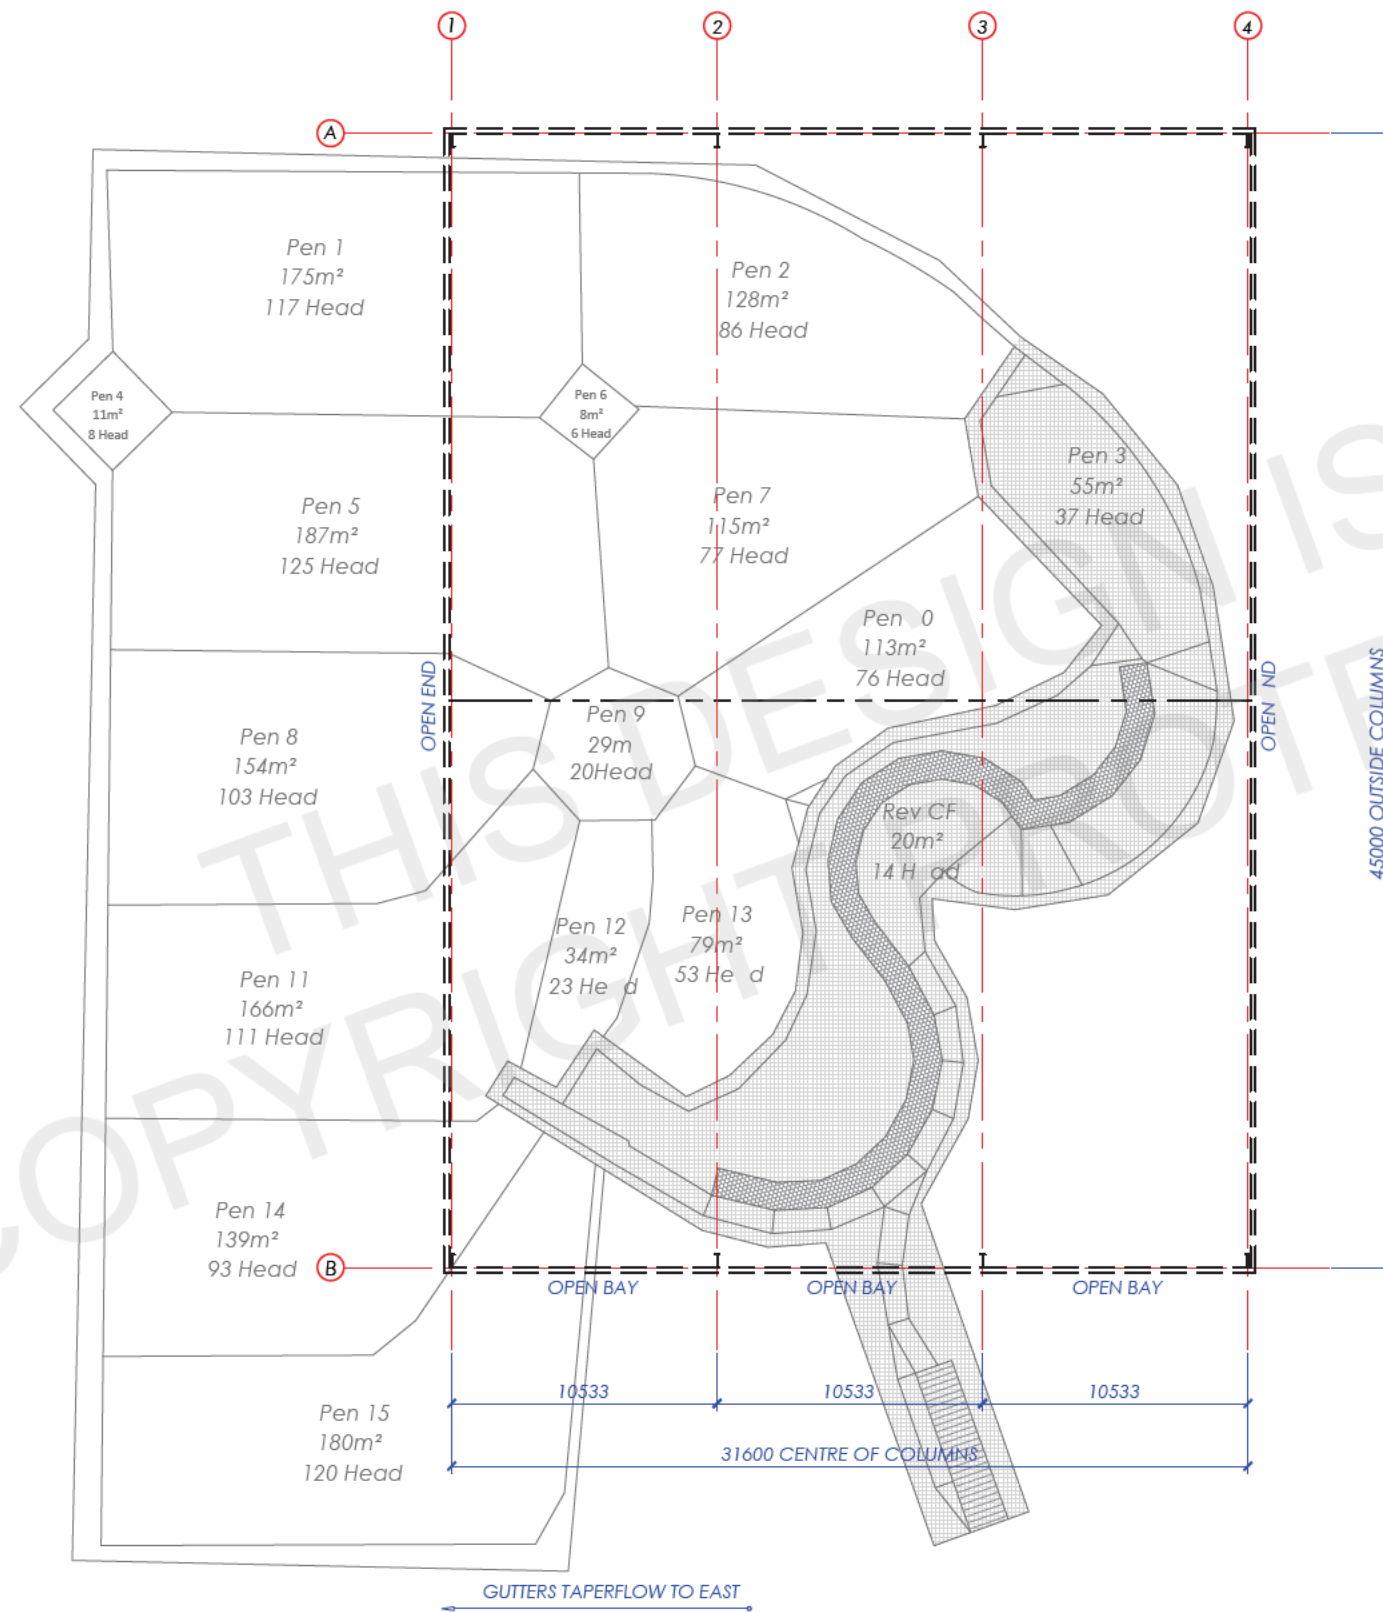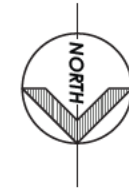

COPYRIGHT ENTREGRA SIGNATURE STRUCTURES IS PROTECTED

© THIS DRAWING IS THE PROPERTY OF ENTREGRA SIGNATURE STRUCTURES. THIS DRAWING & ANY ASSOCIATED DRAWINGS AND/OR COMPUTATIONS MUST NOT BE MANUFACTURED FROM, COPIED OR TRANSMITTED TO A THIRD PARTY WITHOUT WRITTEN PERMISSION FROM ENTREGRA

NOTES:





CONCEPT ONLY

UNLESS OTHERWISE STATED ALL DIMENSIONS IN MILLIMETERS

REV NO:	DESCRIPTION	DATE:	DRAWN: KT	DRAWING NAME: LAYOUT PLAN			
A	PLANNING DRAWINGS	05/06/2024	CHECKED.	DRAWING NO:	SHEET: A01	REV: A	SIZE: A3
B			APPROVED.				
C			ISSUED.	PAGE: 1 OF 3	SCALE: 1:300	DATE: 05/06/2024	
D							



PROPOSED 31.6 x 45 x 6m FEEDLOT FOR DARRYN RETHUS - 7165 Western Hwy, Nhill VIC 3418, Australia

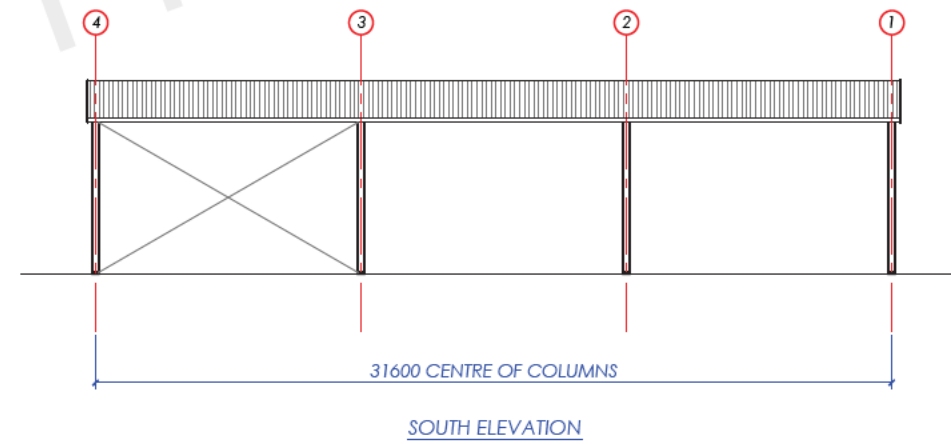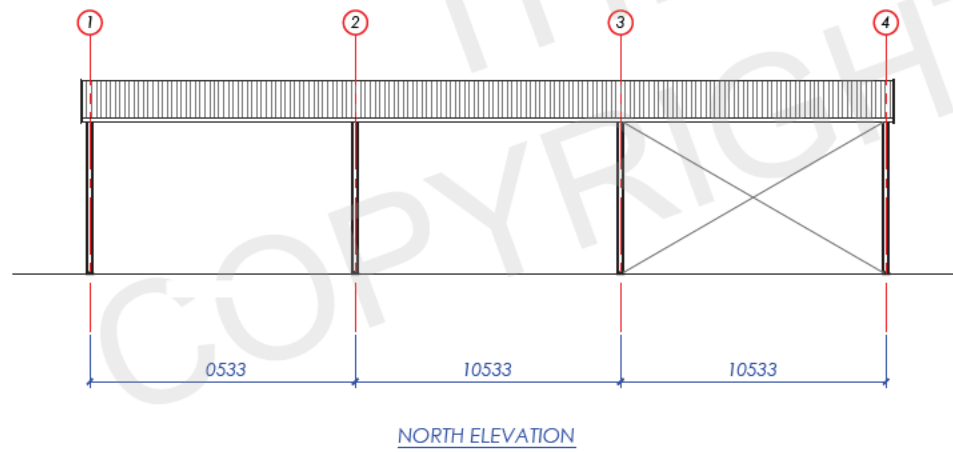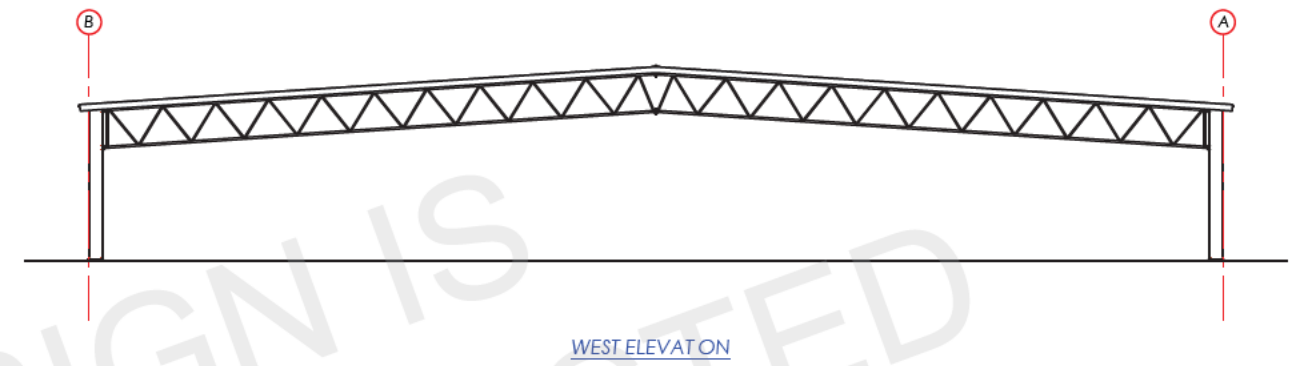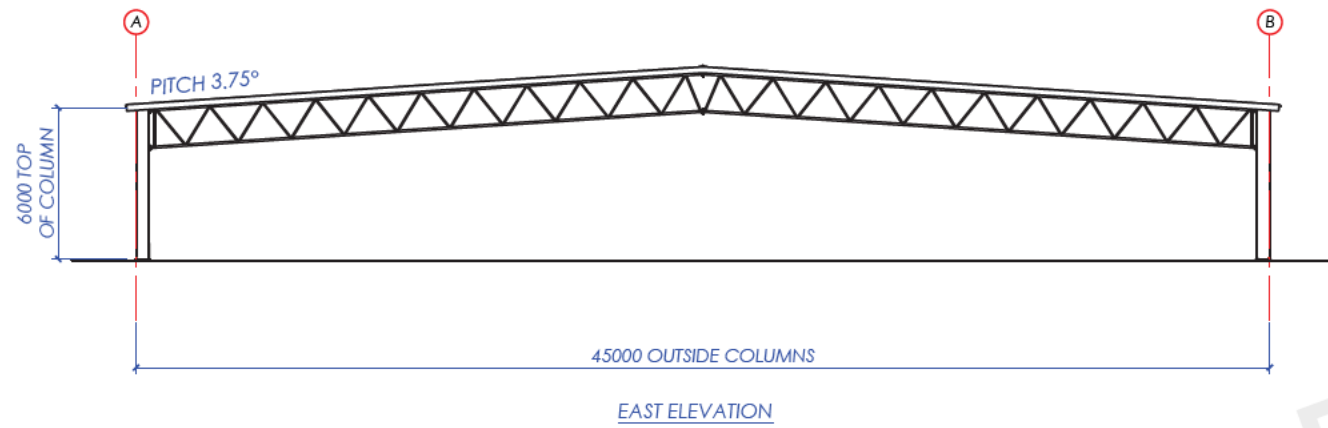

© THIS DRAWING IS THE PROPERTY OF ENTEGRA SIGNATURE STRUCTURES. THIS DRAWING & ANY ASSOCIATED DRAWINGS AND/OR COMPUTATIONS MUST NOT BE MANUFACTURED FROM, COPIED OR TRANSMITTED TO A THIRD PARTY WITHOUT WRITTEN PERMISSION FROM ENTEGRA

NOTES:

CONCEPT ONLY

UNLESS OTHERWISE STATED ALL DIMENSIONS IN MILLIMETERS

REV NO:	DESCRIPTION	DATE:	DRAWN: KT	DRAWING NAME: ELEVATIONS			
A	PLANNING DRAWINGS	05/06/2024	CHECKED.	DRAWING NO:	SHEET: A02	REV: A	SIZE: A3
B			APPROVED.				
C			ISSUED.	PAGE: 2 OF 3	SCALE: 1:275	DATE: 05/06/2024	
D							

